



SECURA KEY RADIO KEY® RK65K(S) Typical Gate Installation

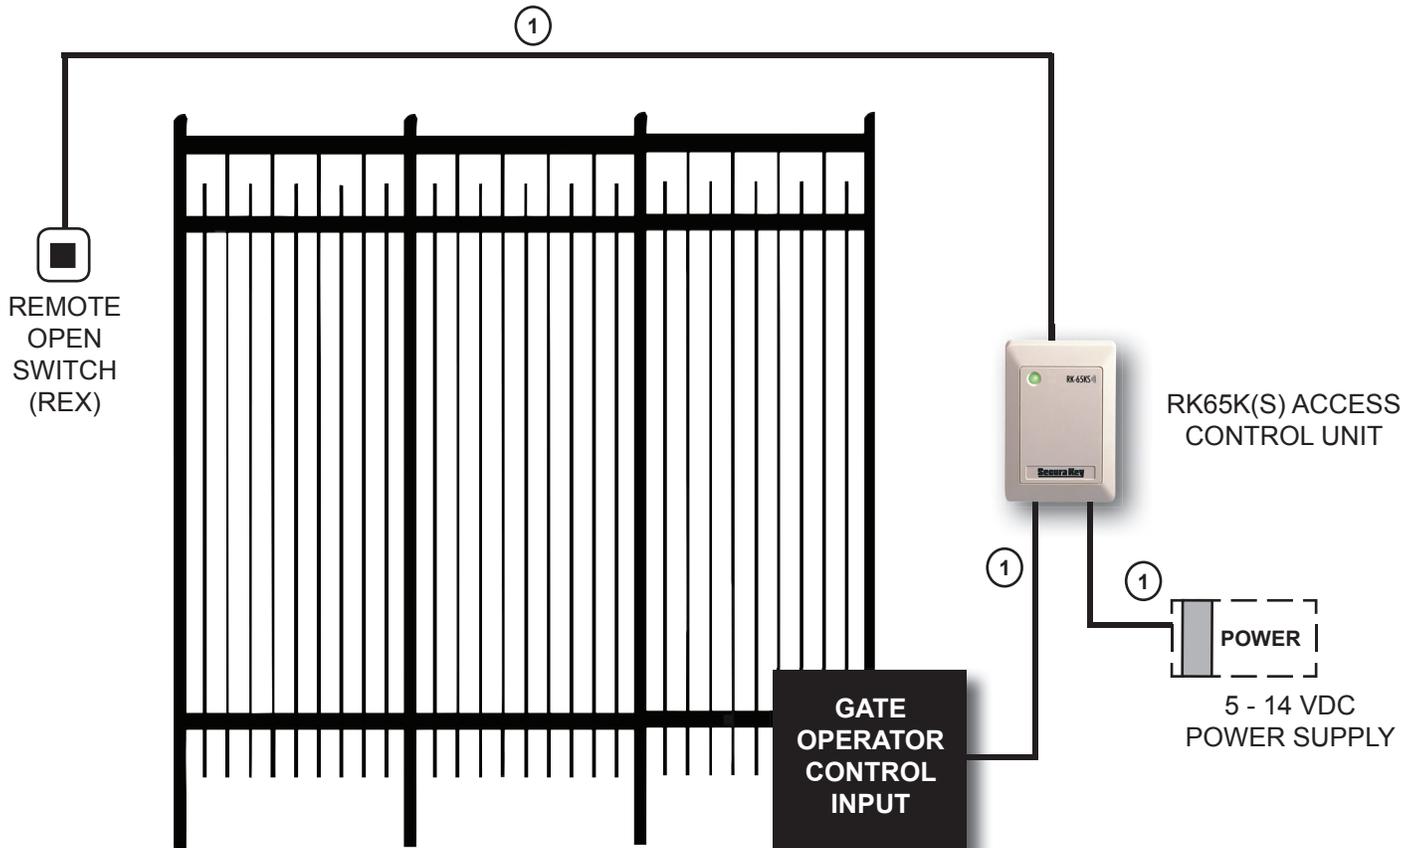

CABLE TYPE: ① 2 COND, UNSHIELDED 18-22 AWG

POWER REQUIREMENTS: 40mA/90mA avg / peak @ 5-14VDC (use RK-PS power supply)

TYPICAL INSTALLATIONS STANDALONE READERS (RK-65K/RK65KS)

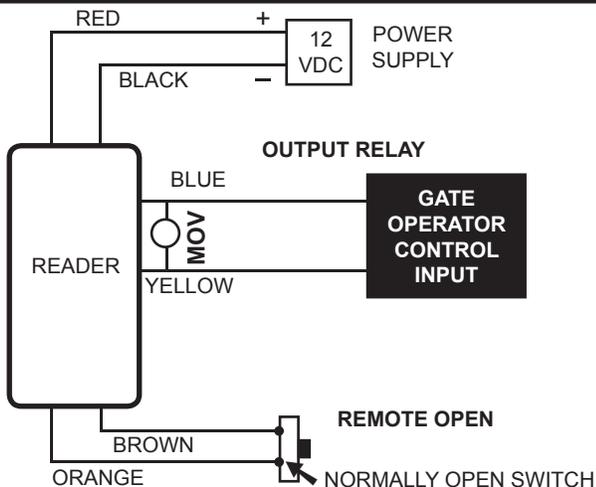

Note: Use separate power supplies for electric lock and for access control unit.

WIRING CONNECTIONS

RK-65K & RK65KS

WIRE COLOR	STANDALONE WIRING CONNECTIONS	WIEGAND OUTPUT WIRING CONNECTIONS
RED	5-14 VDC +	5-14 VDC +
BLACK	GROUND —	GROUND —
YELLOW	LATCH RELAY	NOT NEEDED
BLUE	LATCH RELAY	NOT NEEDED
ORANGE	REMOTE OPEN (2)	GREEN LED INPUT (3, 1)
BROWN	REMOTE OPEN (2)	RED LED INPUT (3, 1)
GREEN	NOT NEEDED	WIEGAND DATA-0
WHITE	NOT NEEDED	WIEGAND DATA-1

(1) Connect to GROUND to activate
(2) Input Programmed for Remote Open
(3) Input Programmed for LED/Beeper Control